


FACTORY WIRED FACTORY INSTALLED
(FIELD INSTALLED SERIES 11 ONLY)

INTERFACE OPTIONS

INPUTS	
No.	Description
31-32	COMPRESSOR DISABLE
35-36	REMOTE ON/OFF INTERRUPT
39-40	CUSTOM FAULT No. 1
41-42	CUSTOM FAULT No. 2
43-44	LOAD HIGH LIMIT
(STANDARD ON SERIES 11)	
57-58	DAMPER END SWITCH
49-50	REHEAT/HUMIDIFIER DISABLE
OUTPUTS	
No.	Description
37-38	UNIT STATUS
59-60	DAMPER INTERLOCK

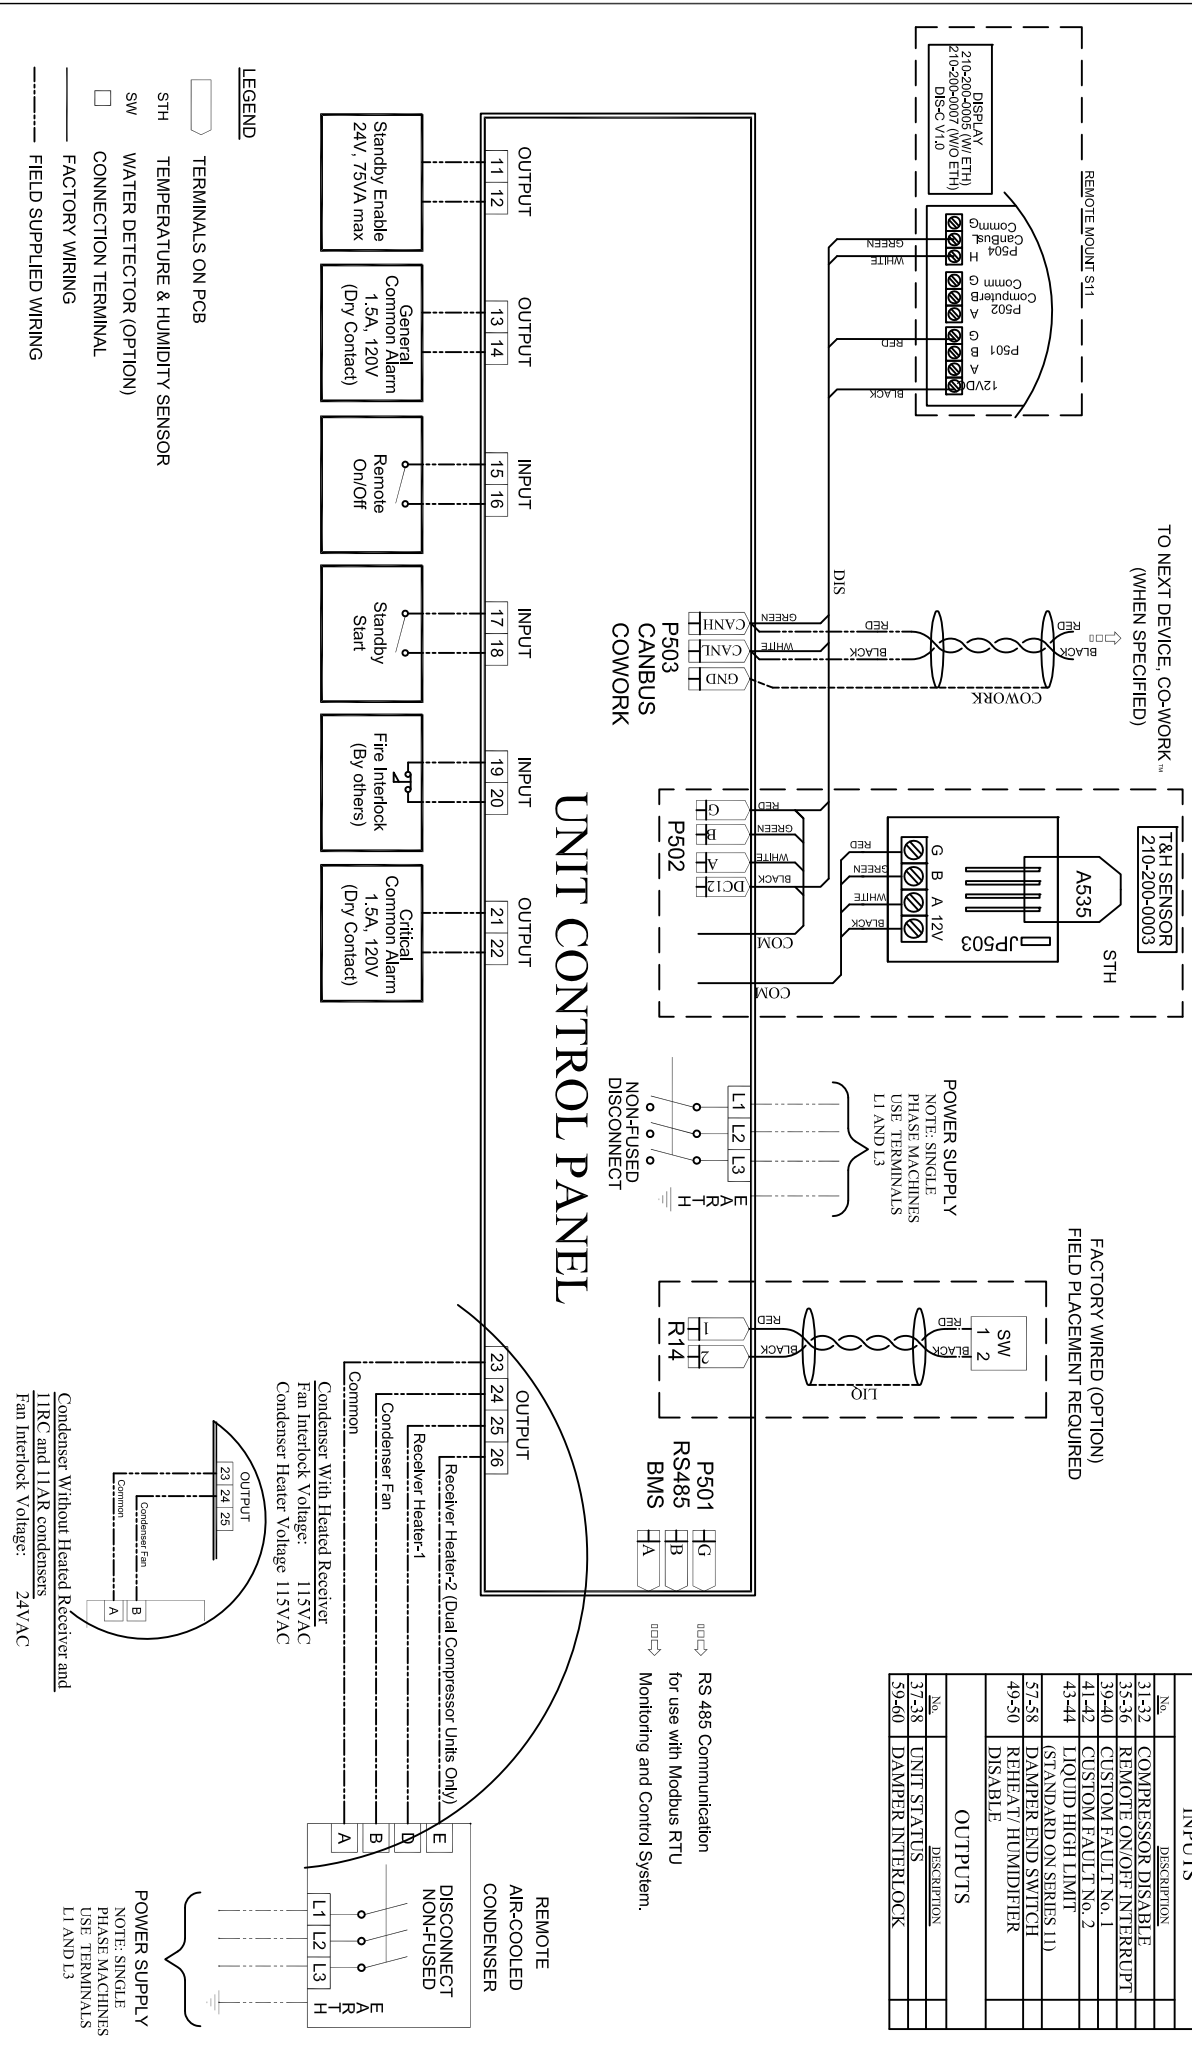

- LEGEND**
- TERMINALS ON PCB
 - TEMPERATURE & HUMIDITY SENSOR
 - SW WATER DETECTOR (OPTION)
 - CONNECTION TERMINAL
 - FACTORY WIRING
 - - - - - FIELD SUPPLIED WIRING